


WORK LOCATION N.T.S.

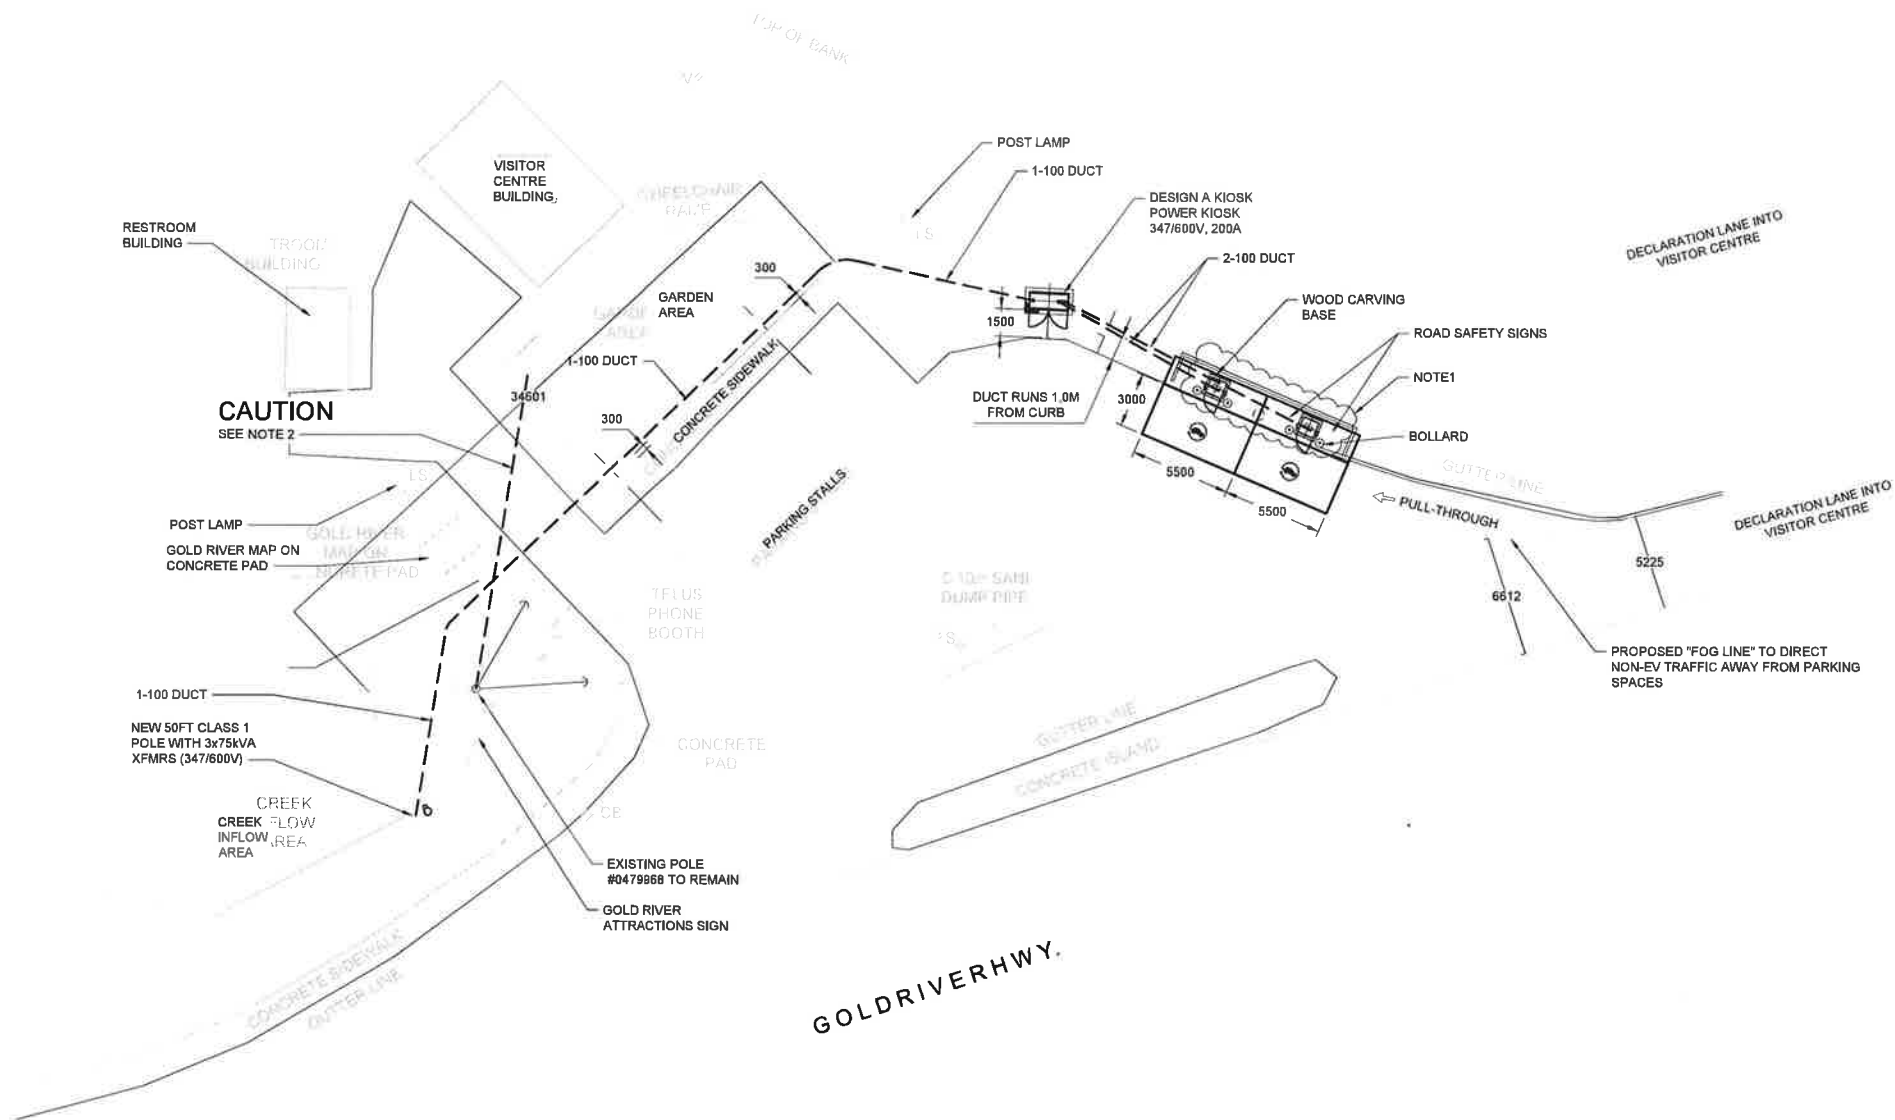

NOTES

1. WOOD CARVING BASE AND SIGNS TO BE RELOCATED. MOVE WOOD CARVING TO THE LEFT BETWEEN NEW CURB AND EXISTING WOOD SIGN. MOVE MAP AND ROAD SAFETY SIGNS TO THE EAST. (TO BE CONFIRMED BY VILLAGE OF GOLD RIVER)
2. PRESUMED LOCATION OF EXISTING DUCT AND 120/240V WIRE THAT RUNS TO VISITOR CENTRE. CIVIL CONTRACTOR TO LOCATE DUCT PRIOR CONSTRUCTION.

PLAN VIEW

SCALE: 1:200 0 10m

REV	DATE (YYY-MM-DD)	DESCRIPTION	PROJ. NO.	DSGN	DFTG	CHKD	APPD
A	2021-11-29	NEW DRAWING	-	-	EAD	-	-
B	2021-12-22	ADDED CONCRETE BARRIER	-	-	-	EAD	-
C	2022-01-05	UPDATED SITE LAYOUT	-	-	-	EAD	-
-	-	-	-	-	-	-	-
-	-	-	-	-	-	-	-
-	-	-	-	-	-	-	-

Powertech

COPYRIGHT 2020 POWERTECH LABS INC. ALL RIGHTS RESERVED. THIS DOCUMENT IS A CONFIDENTIAL WORK PROTECTED BY COPYRIGHT AND TRADE SECRET LAW AND NEITHER IT NOR ANY OF THE INFORMATION CONTAINED THEREIN MAY BE DISCLOSED, USED OR REPRODUCED IN ANY MANNER, OR FOR ANY PURPOSE, EXCEPT BY WRITTEN PERMISSION OF POWERTECH LABS INC.

EV CHARGING STATION BC HYDRO FAST CHARGING STATION LAYOUT	
PROJECT NO. PLXX	SIZE 36X24
SCALE	SHEET NO. 1 OF 3
DWG NO. GOLD RIVER-SK001	REV. C

NOT FOR CONSTRUCTION

ISSUED FOR REVIEW

PLOTTED: 1/10/2022 9:46:24 AM